

FRONT ELEVATION



REAR ELEVATION

NOTES

Do not scale from this drawing. All dimensions to be checked by the contractor before construction and prior to the fabrication of any component. Discrepancies to be reported to LMA Architects

This drawing is copyright of LMA Architects. This drawing cannot be copied or reproduced in part or full without the written consent of LMA Architects.

Revision	Date	Description	By
----------	------	-------------	----



The Atrium | 6 New Road | Ayr, KA8 8EX | 01292611727
 100 West George Street | Glasgow, G2 1PP | 01412642991
 studio@l-m-a.co.uk | www.l-m-a.co.uk

Client

Ayrshire Cancer Support

Project

Extension & Alterations to
 7 Prestwick Road
 Ayr, KA8 9LD

Description

Proposed Elevations

Status


Feasibility

Job Number Drawing Number Revision



21_05_2313(L902)001

Scale Drawn / Checked By Date

1:100 NH Aug 2021

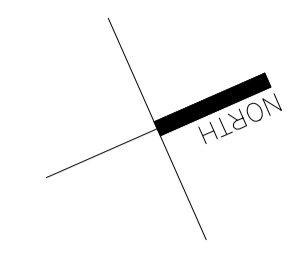


NOTES
 Do not scale from this drawing. All dimensions to be checked by the contractor before construction and prior to the fabrication of any component. Discrepancies to be reported to LMA Architects.
 This drawing is copyright of LMA Architects. This drawing cannot be copied or reproduced in part or full without the written consent of LMA Architects.

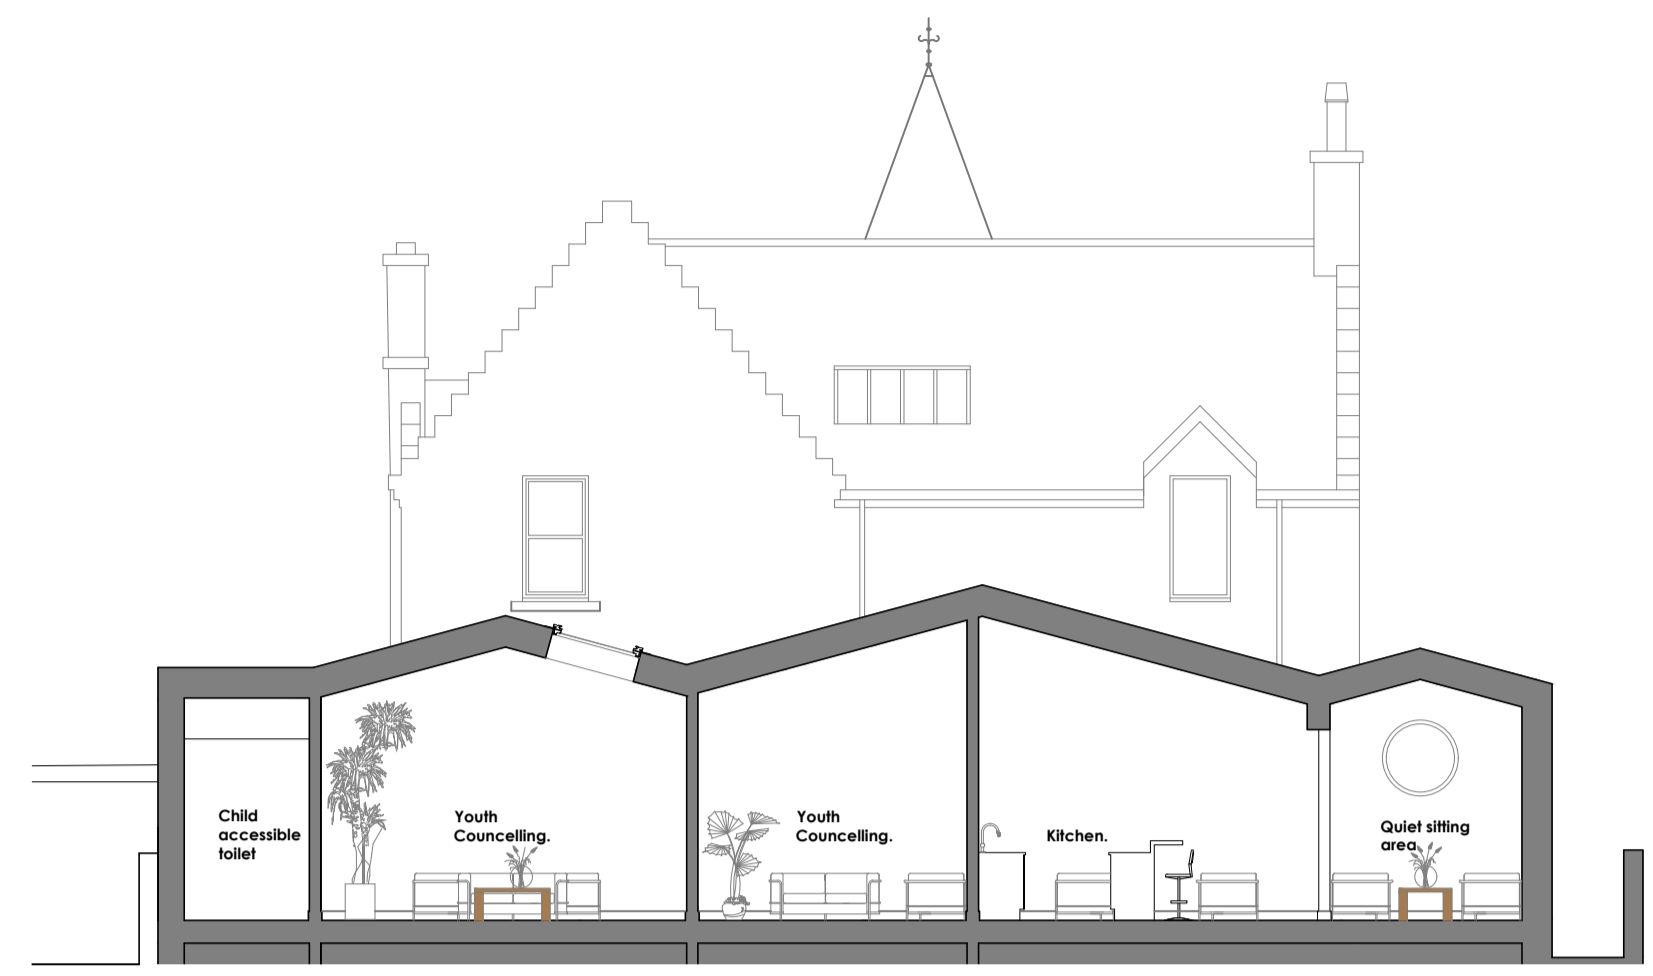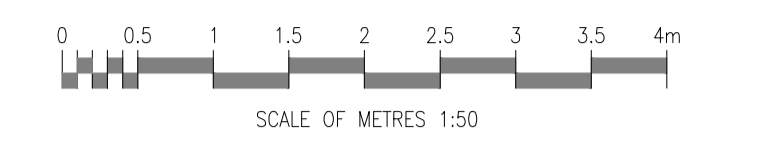

Section C-C



Section D - D.

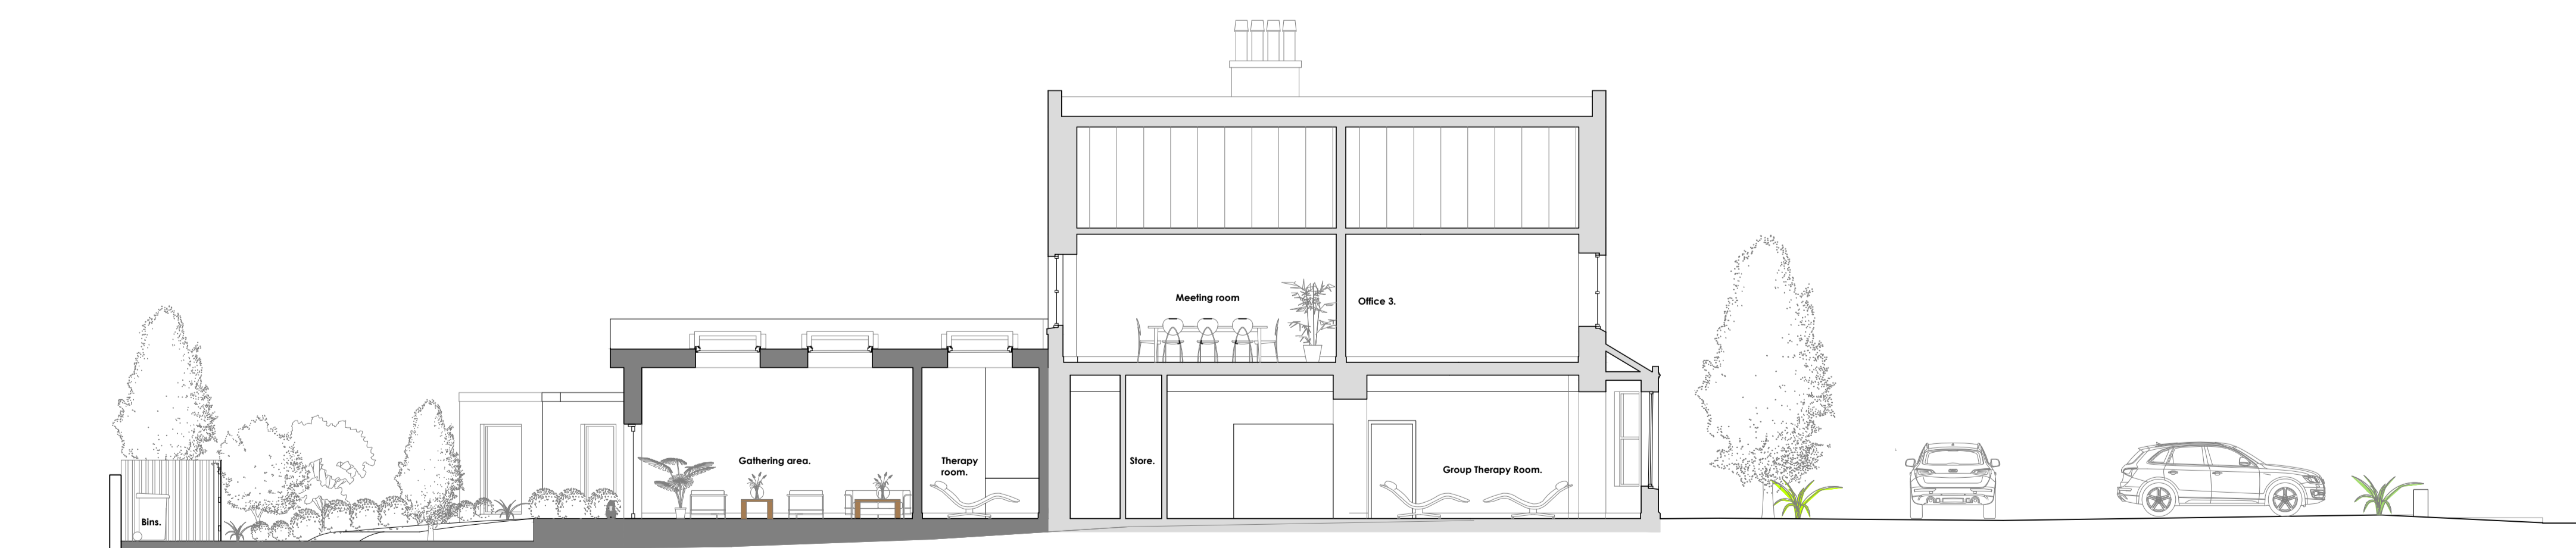

Section E - E.

Revision	Date	Description	By





The Atrium | 6 New Road | Ayr, KA8 8EX | 01292611727
 100 West George Street | Glasgow, G2 1PP | 01412642991
 studio@l-m-a.co.uk | www.l-m-a.co.uk

Client
Ayrshire Cancer Support


Project
**Proposed Alterations
 7 Prestwick Road
 Ayr, KA8 8LD.**

Description
**Sections C , D + E
 As Proposed**

Job Number	Drawing Number	Revision
2313	L(03)002	
Scale	Drawn / Checked By	Date
1:100@A1	kjc	Oct, 2021

 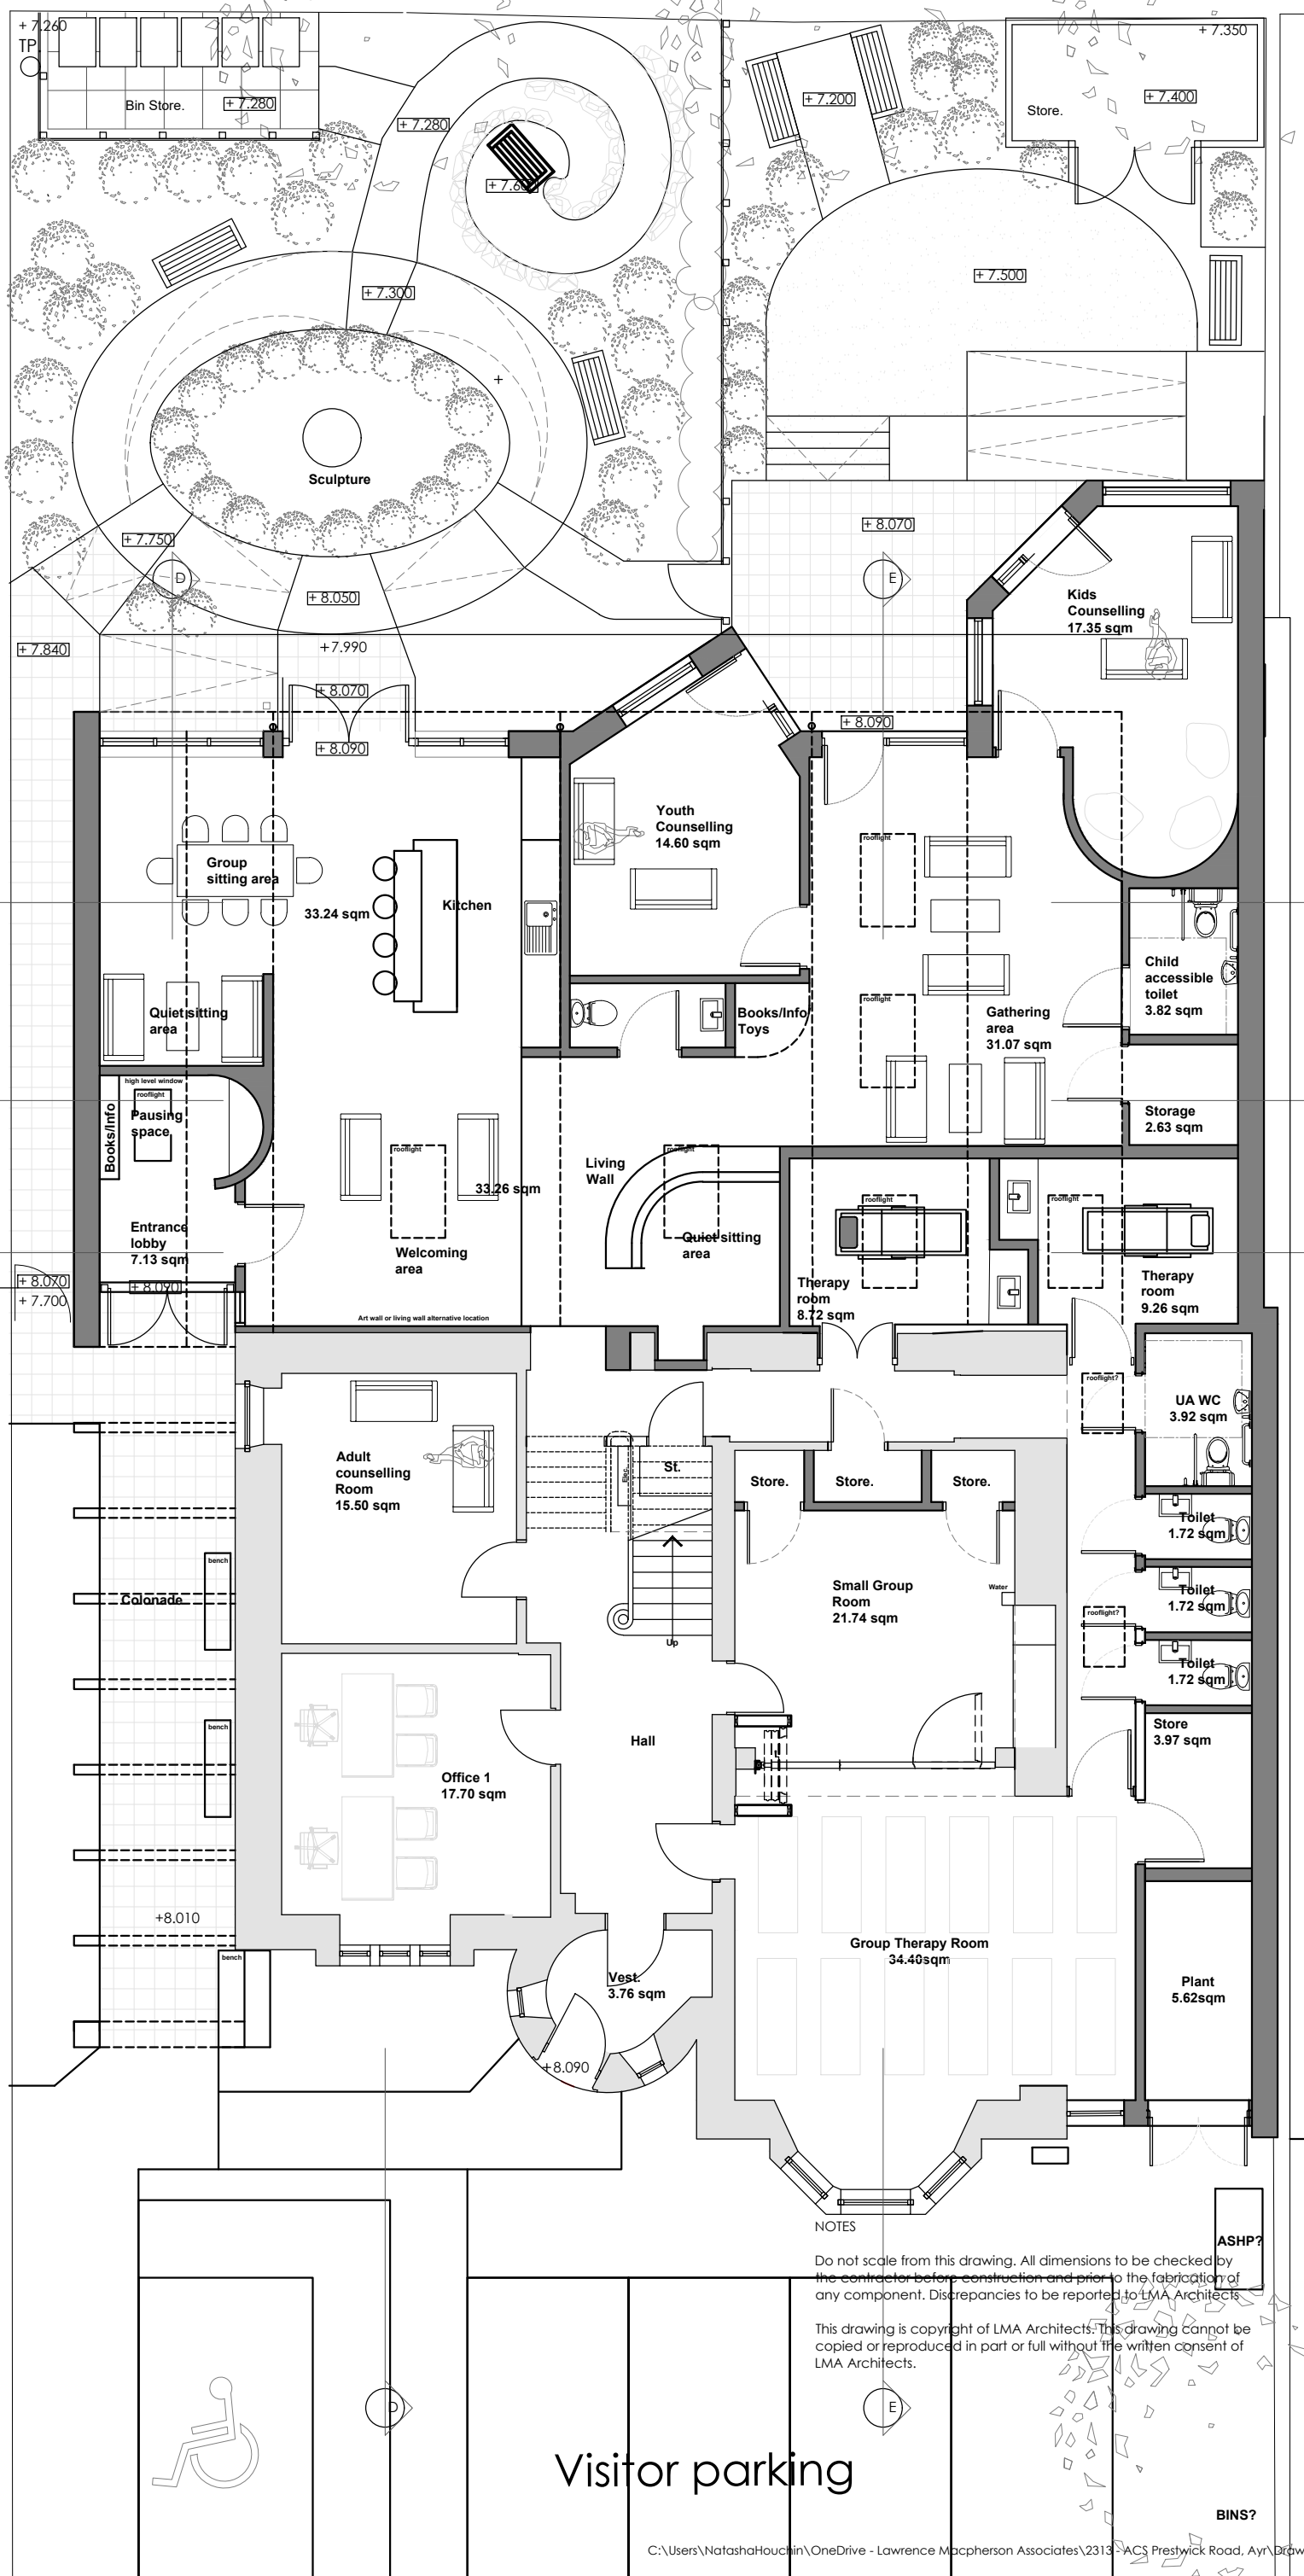

SCALE OF METRES 1:50

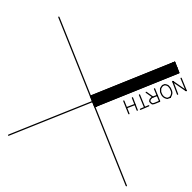

NOTES

Do not scale from this drawing. All dimensions to be checked by the contractor before construction and prior to the fabrication of any component. Discrepancies to be reported to LMA Architects.

This drawing is copyright of LMA Architects. This drawing cannot be copied or reproduced in part or full without the written consent of LMA Architects.

Revision	Date	Description	By
----------	------	-------------	----



The Atrium | 6 New Road | Ayr, KA8 8EX | 01292611727
 100 West George Street | Glasgow, G2 1PP | 01412642991
 studio@l-m-a.co.uk | www.l-m-a.co.uk

Client
Ayrshire Cancer Support

Project
**Extension & Alterations to
 7 Prestwick Road
 Ayr, KA8 9LD**

Description
Proposed Plan

Job Number	Drawing Number	Revision
21_05_2313 L(01)001		
Scale	Drawn / Checked By	Date
1:100	NH	Aug 2021

Visitor parking